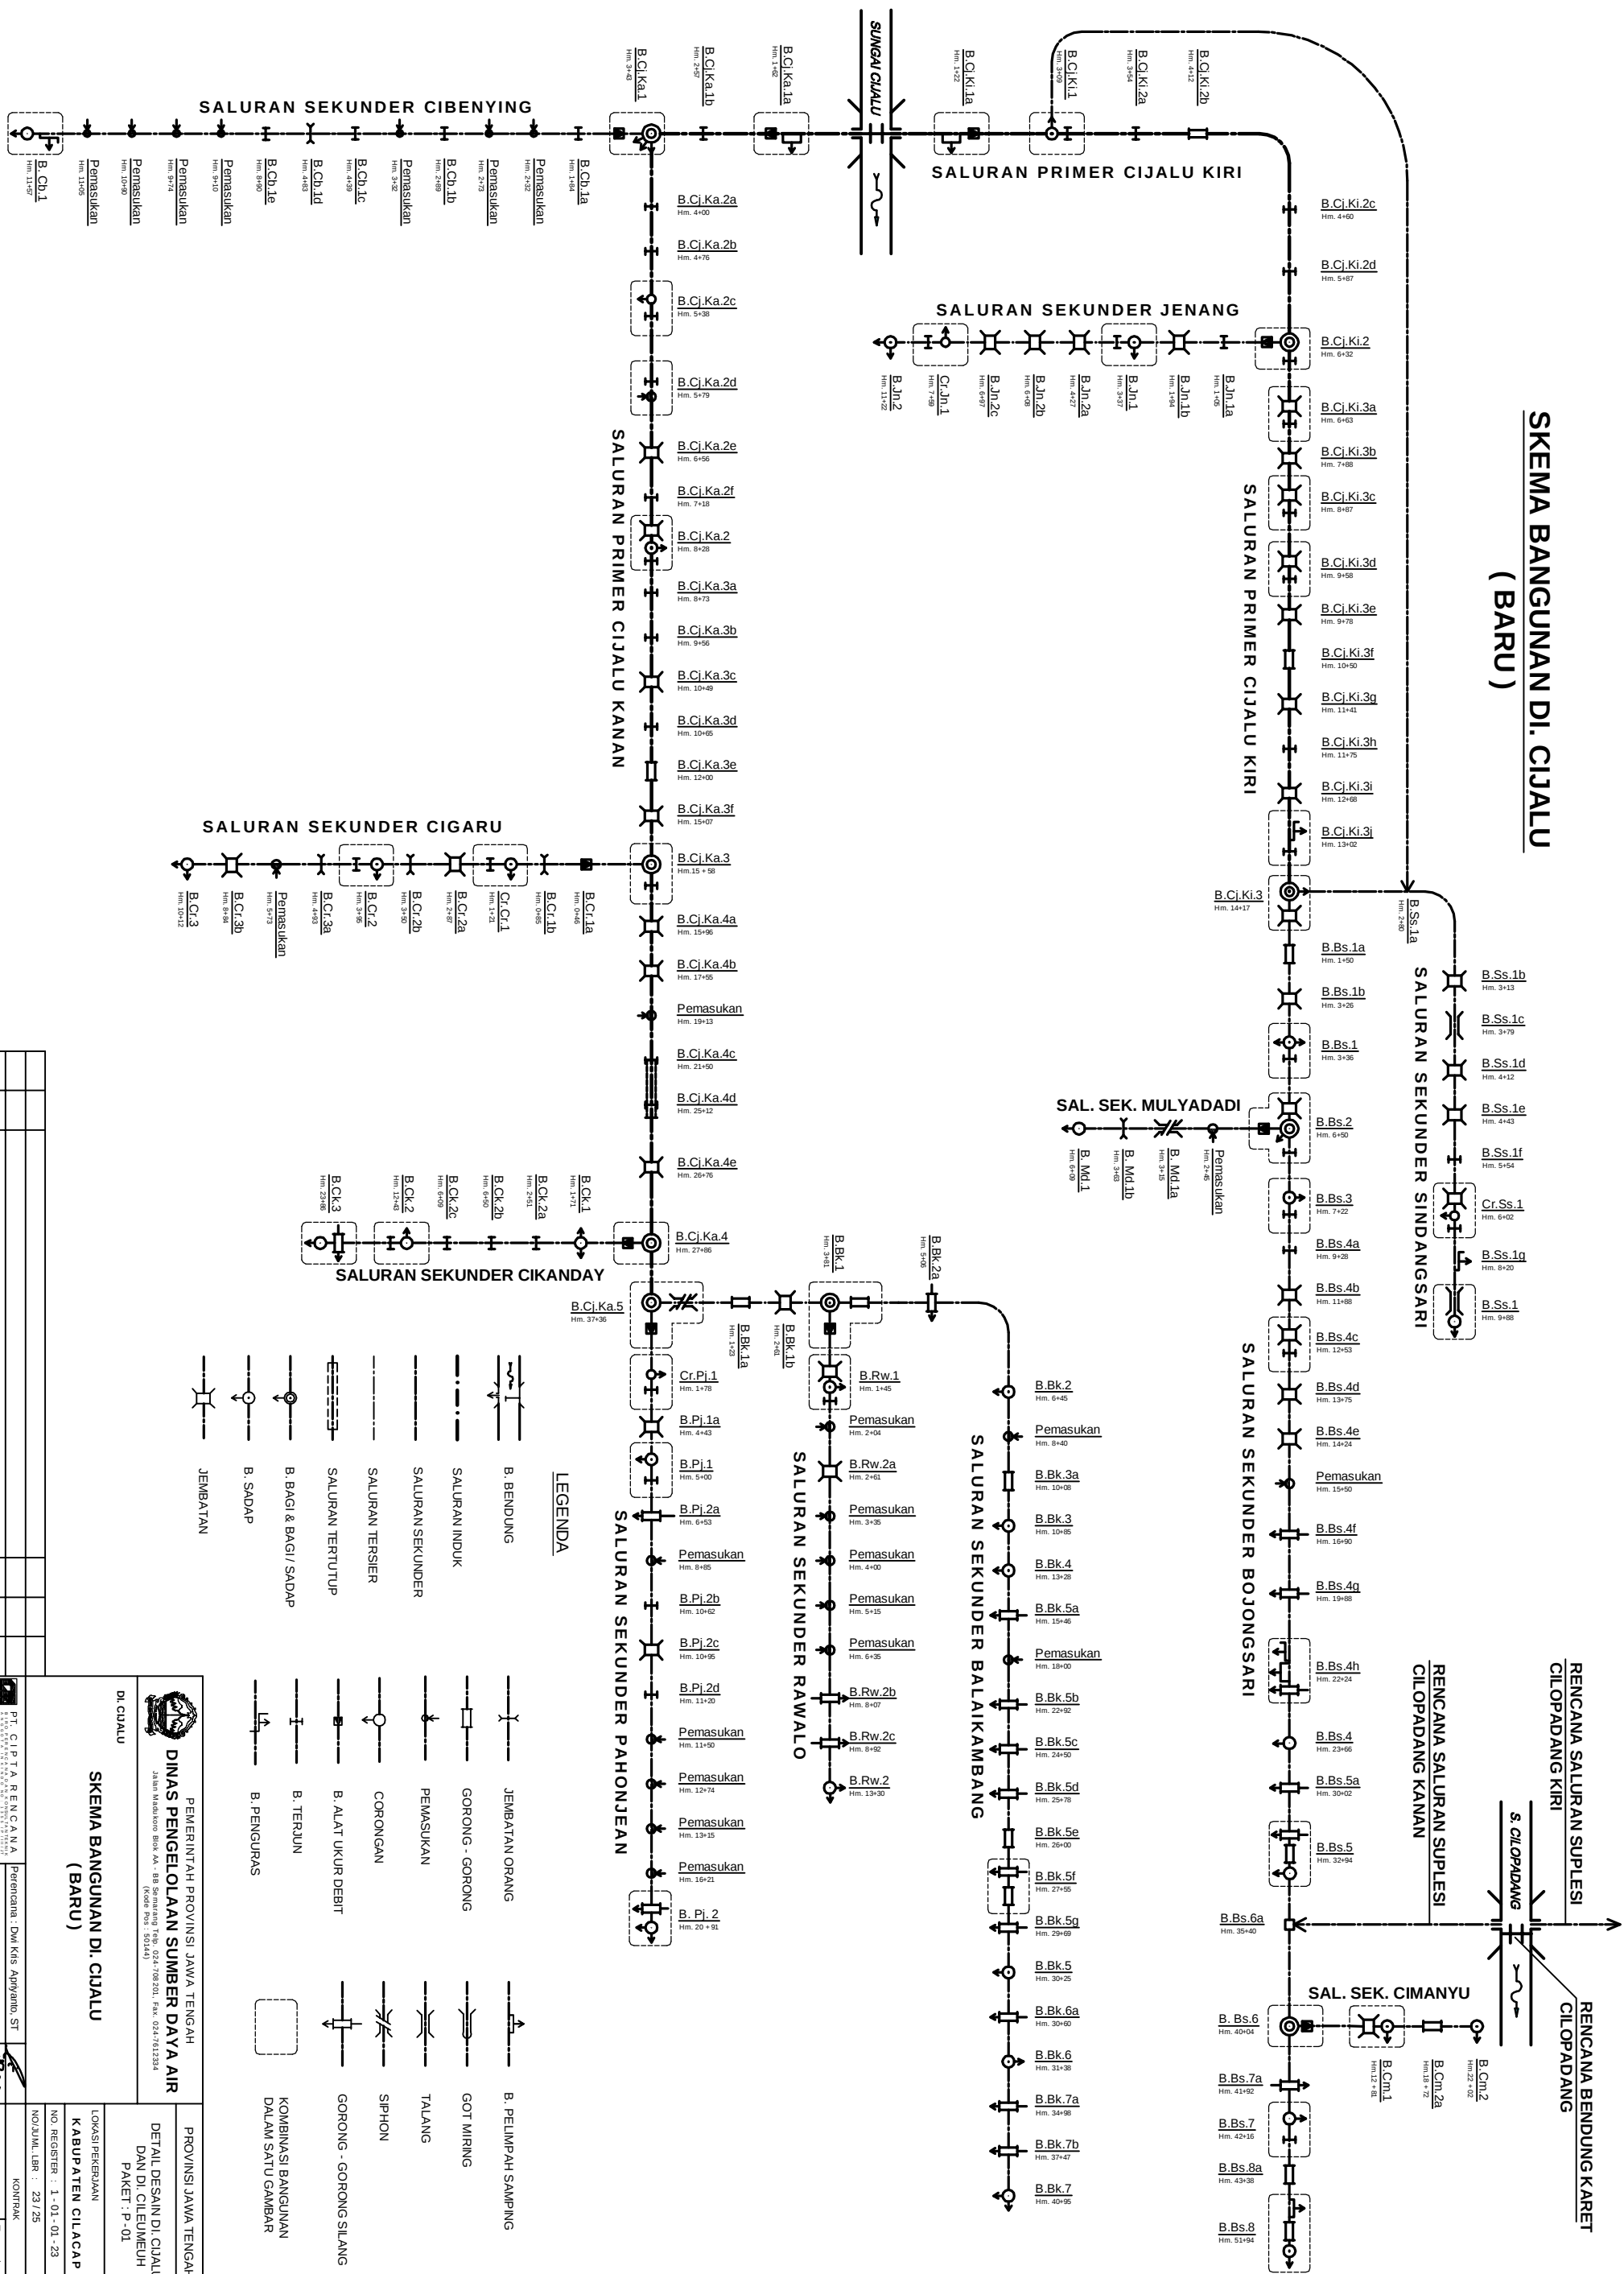


## SKEMA BANGUNAN DI. CIJALU (BARU)

[illegible]